
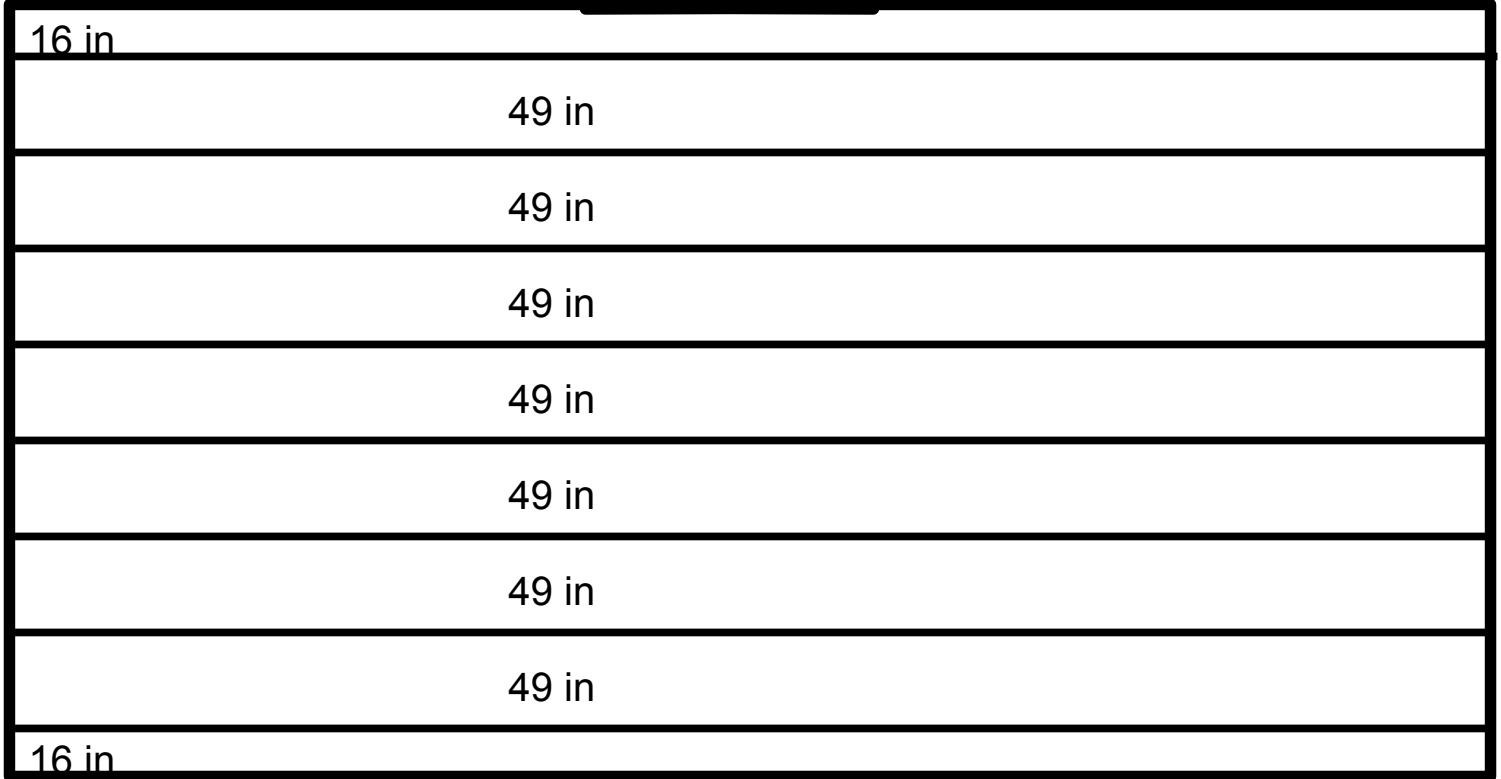


Main Prayer Hall

29 ft 6in x 49ft

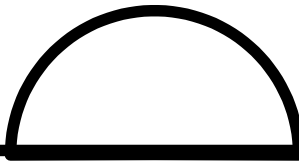

Ladies Prayer Room

20 x 15 ft



Prayer Halls Carpet Layout